

Rosy Wertheimstraat design proposal



General Conditions

High Winds
Moisture retaining
Varied exposure: Full sun, half shade and full shade.



Working with the Ground

New trees to create a natural-feel shaded environment
New trees to break the strong winds
Annual planting interest: -evergreen shrubs
-deciduous shrubs and plants
-perennials and bulb planting



Creating an Identity

New trees to form continuation from existing street trees
Utilising the space with additional smaller trees
Creating a low maintenance park with a 'forest' feel, ensuring there is as much green as possible and is contributing to biodiversity

Concept

"Creating a 'forest feel' to the new Pocket Park at Rosy Wertheimstraat. The park has been designed as a whole, ensuring the plants coexist in creating a long-lasting, low maintenance colourful display all year round. Each species has carefully been selected to maximise space, provide annual interest and provide for the local biodiversity."




Waternverfragende groenstrook Princes Irenestraat



Zeeburg

Inspiration

Proposed Planting Plan

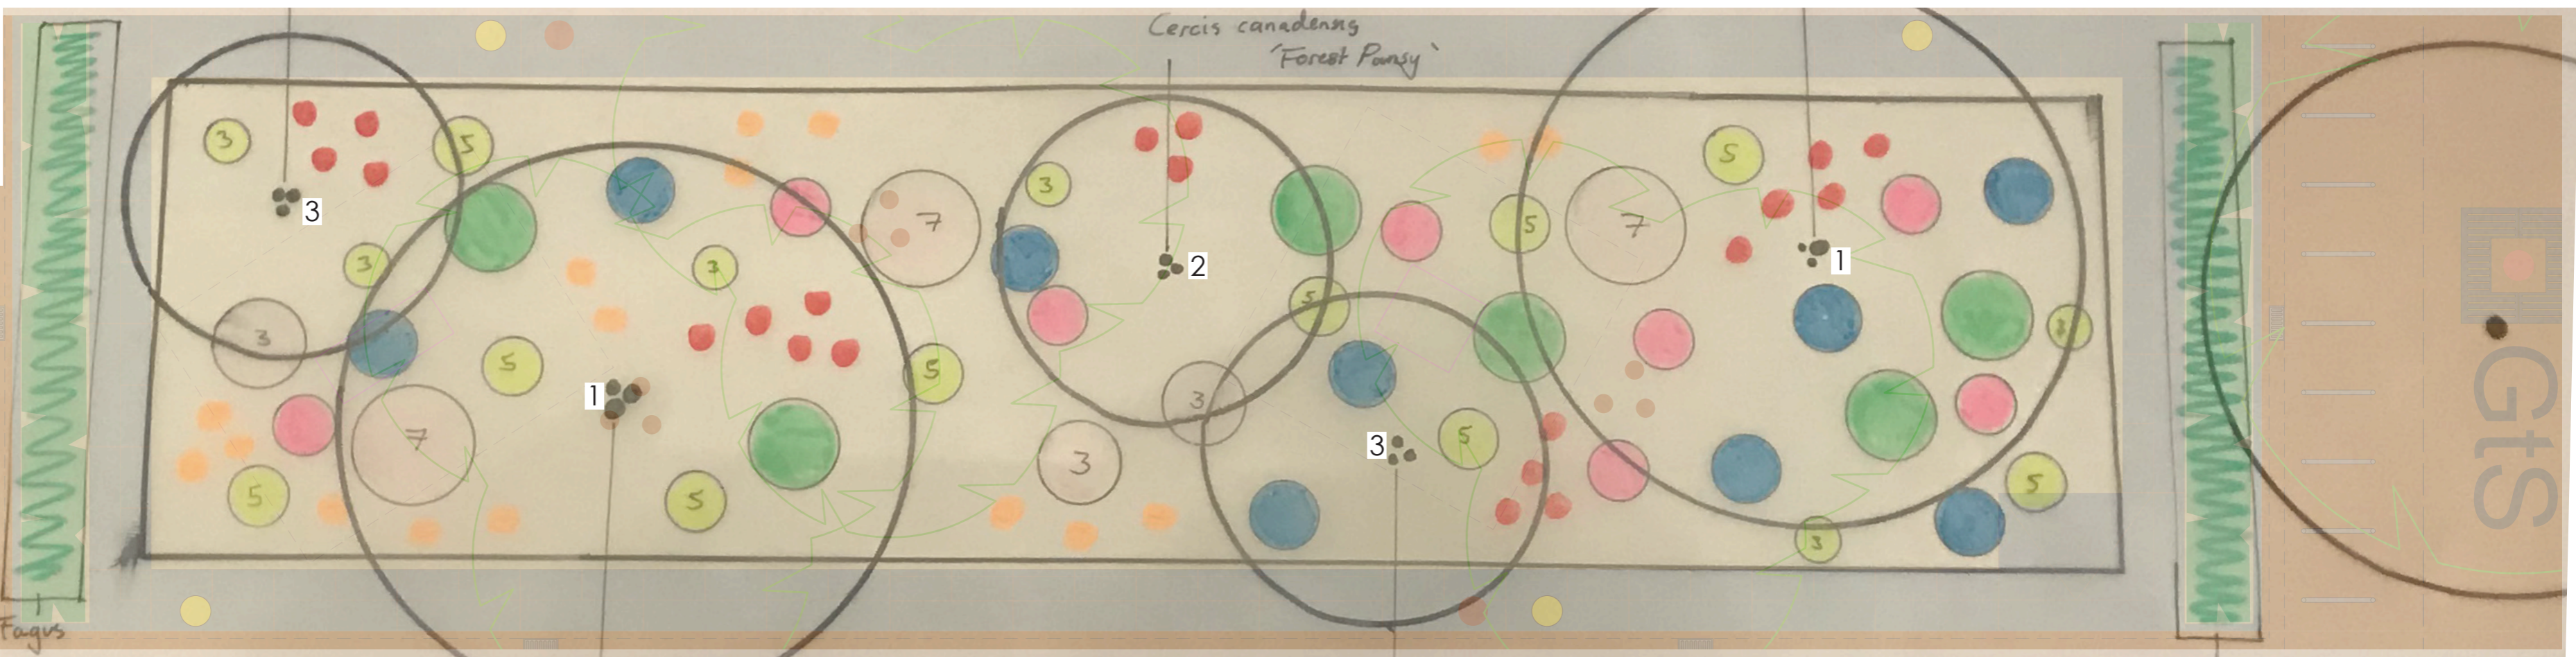

Trees

1. *Gleditsia triacanthos* 'Sunburst' Multi-stem (X2)
2. *Cercis canadensis* 'Forest Pansy' Multi-stem (X1)
3. *Cercis chinensis* Multi-stem (X2)

Shrubs

4. *Mahonia eurybracteata* 'Soft Caress'
5. *Mahonia media* 'Winter Sun'

Structural Perennials

6. *Heuchera villosa*
7. *Iris foetidissima*
8. *Anemone* 'Honorine Jobert'

Base Mix

9. *Brunnera macrophylla* 'Seaheart'
10. *Liriope muscari* 'Big Blue'
11. *Bergenia jelle*
12. *Carex lenta* 'Osaka'
13. *Ceratostigma plumbaginoides*
14. *Hemerocallis* 'Gentle Shepherd'
15. *Mertensia virginica*
16. *Geranium* 'Tiny Monster'

Bulbs

17. *Narcissus actaea*
18. *Arum italicum*
19. *Leucojum aestivum* 'Gravetye Giant'
20. *Hyacinthoides hispanica* 'Roze/ Rose Queen'
21. *Narcissus triandrus* 'Thalia'
22. *Hyacinthoides hispanica* 'Excelsior'
23. *Camassia leichtlinii* 'Alba'



Trees




4



5

Shrubs

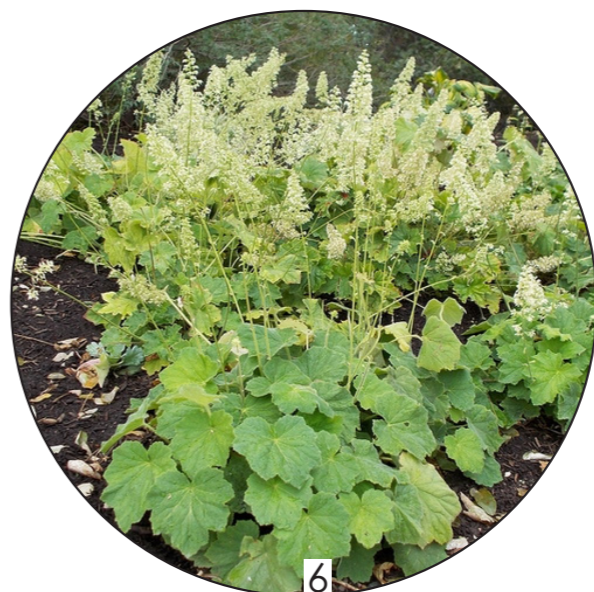

6



7



8

Structural Perennials



9




10



11



12

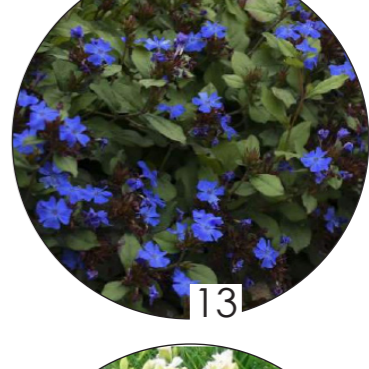

13



14



15

Base Mix



17



18



19




20



21



22

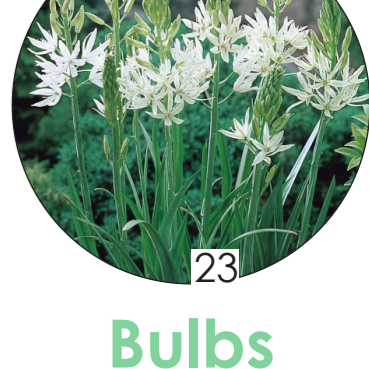

23

Bulbs